
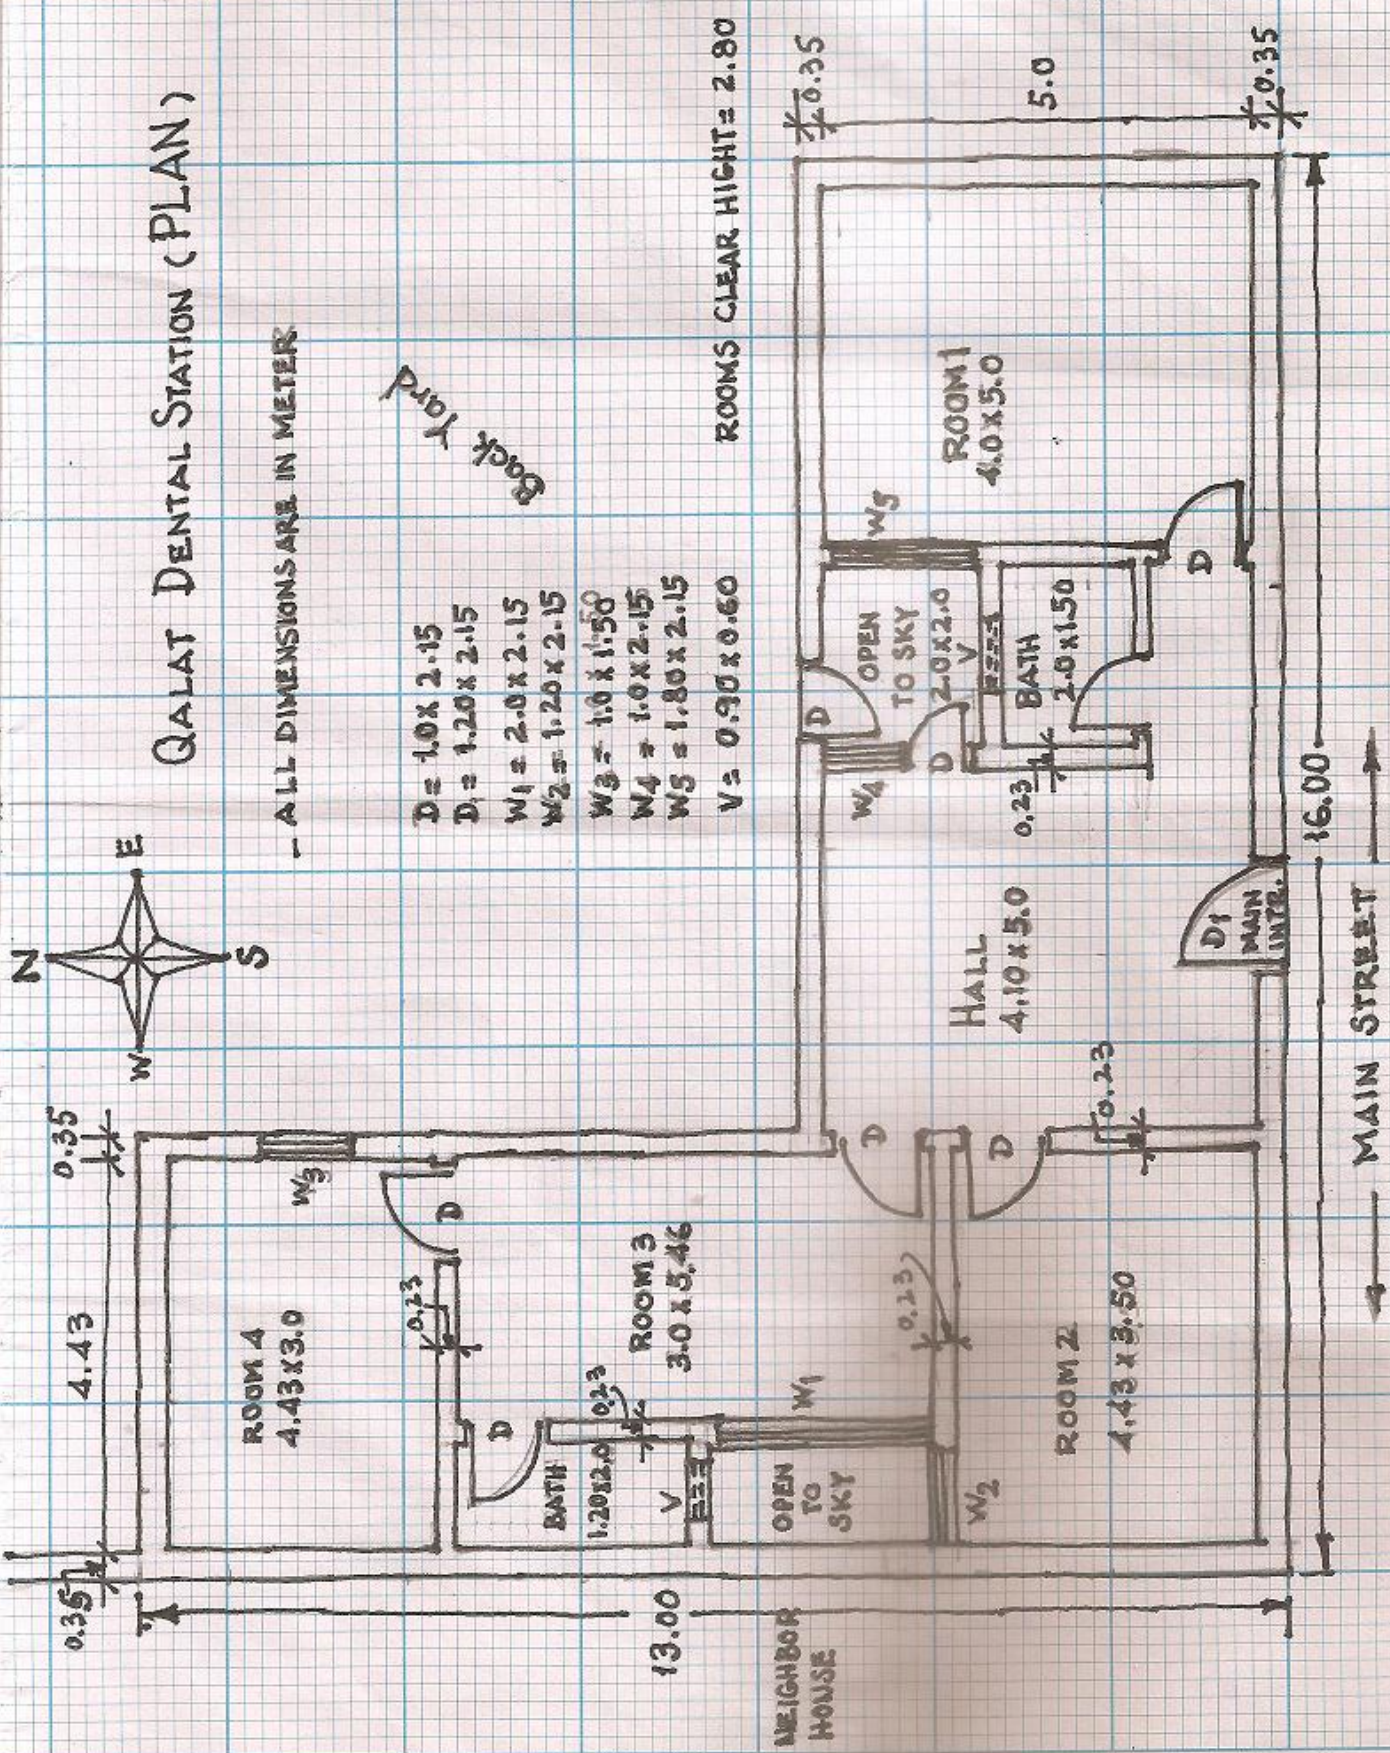


QALAT DENTAL STATION (PLAN)

ALL DIMENSIONS ARE IN METERS

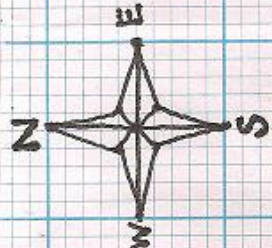

Back Yard

ROOMS CLEAR HEIGHT = 2.80

- D = 1.0 x 2.15
- D₁ = 1.20 x 2.15
- W₁ = 2.0 x 2.15
- W₂ = 1.20 x 2.15
- W₃ = 1.0 x 1.50
- W₄ = 1.0 x 2.15
- W₅ = 1.80 x 2.15
- V = 0.90 x 0.60

16.00

MAIN STREET

13.00

NEIGHBOR HOUSE

HALL
4.10 x 5.0

ROOM 1
4.0 x 5.0

ROOM 2
4.43 x 3.50

ROOM 3
3.0 x 5.46

ROOM 4
4.43 x 3.0

BATH
2.0 x 1.50

OPEN TO SKY
2.0 x 2.0

OPEN TO SKY
2.0 x 2.0

BATH
2.0 x 1.50

D₁ MAIN INTER.

0.35

4.43

0.35

5.0

0.35